

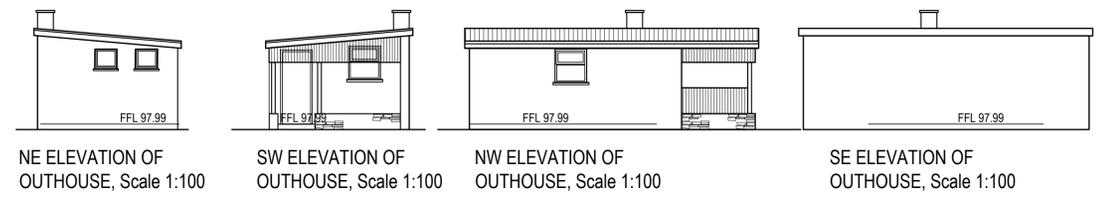
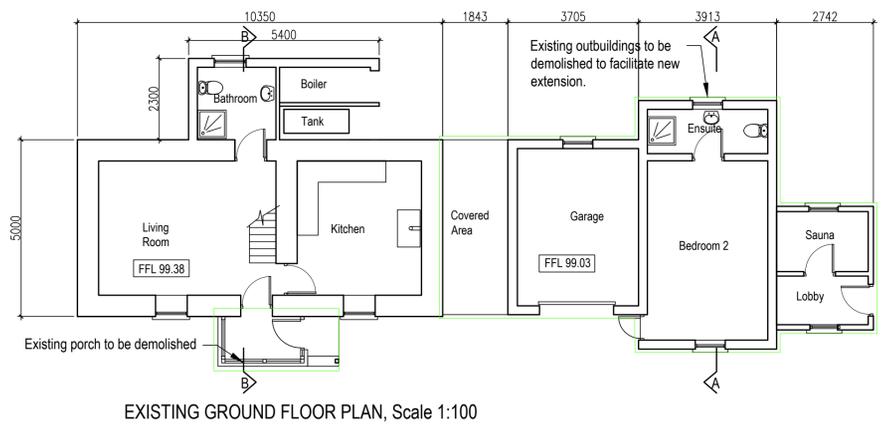
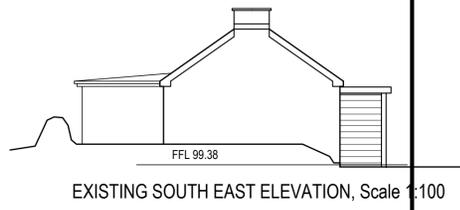
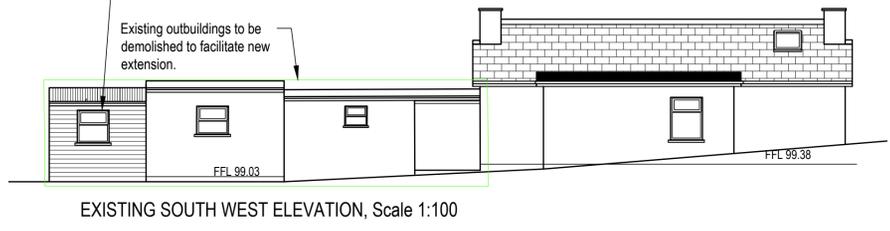
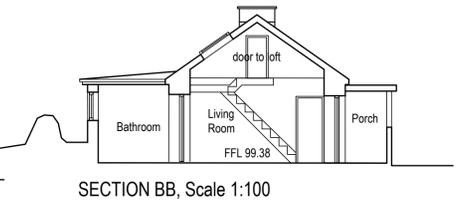
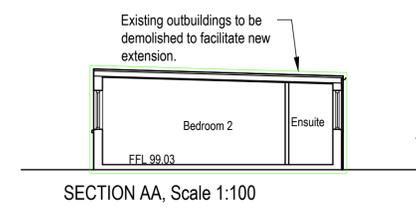
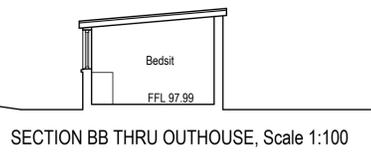


1. Where this drawing is marked PLANNING PERMISSION below, this drawing has been prepared solely for use as part of an application for full planning permission. It is not intended for construction or contractual purposes. It is to be read in conjunction with the other drawings and documents which constitute the statutory application.  
2. Where this drawing is marked FOR TENDER or CONTRACT it is to be read in conjunction with the other drawings and documents which constitute the complete set of tender or contract documents.  
3. Where this drawing is marked FOR CONSTRUCTION below, this drawing is to be cross-checked on site and with the set of any other drawings and documents of which it forms part, prior to any construction taking place on site. Figured dimensions only to be taken from this drawing. The Architects are to be informed immediately of any discrepancy which is identified.

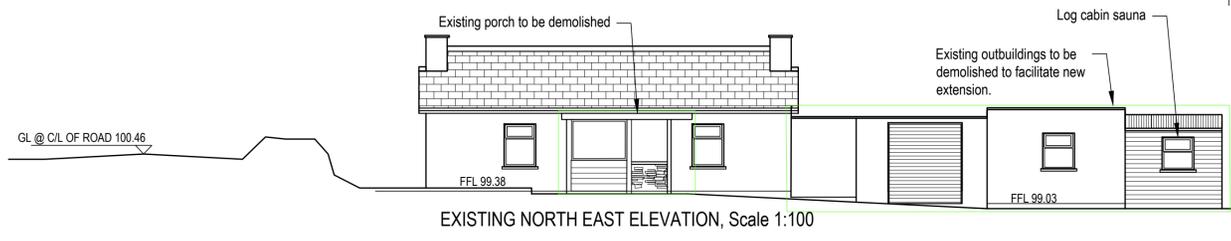

GROUND FLOOR PLANS

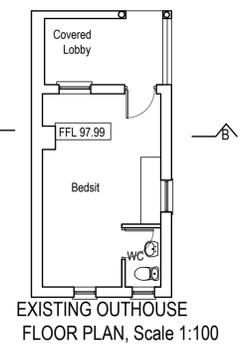

**Hamilton Young Architects**  
12 Beulah Buildings  
Finiskin  
Sligo  
T: 071 916 1457  
F: 071 916 0342  
www.hamiltonyoungarchitects.com

Drawing Status <b>SURVEY</b>		Drawn By BC	
Client FRANC PASQUIER		Checked By BC	
Project HOUSE REFURBISHMENT & EXTENSION, TULLYVOOSE, CO. DONEGAL.		Scale 1:100	
Title GENERAL ARRANGEMENT DRAWINGS PLANS, SECTIONS, ELEVATIONS		Date AUG 16	
Job No. <b>16S20</b>	Stage <b>3</b>	Drawing No. <b>002</b>	Rev <b>A</b>