


1. Where this drawing is marked PLANNING PERMISSION below, this drawing has been prepared solely for use as part of an application for full planning permission. It is not intended for construction or contractual purposes. It is to be read in conjunction with the other drawings and documents which constitute the statutory application.

2. Where this drawing is marked FOR TENDER or CONTRACT it is to be read in conjunction with the other drawings and documents which constitute the complete set of tender or contract documents.


3. Where this drawing is marked FOR CONSTRUCTION below, this drawing is to be cross-checked on site and with the set of any other drawings and documents of which it forms part, prior to any construction taking place on site. Figured dimensions only to be taken from this drawing. The Architects are to be informed immediately of any discrepancy which is identified.




PROPOSED SITE LAYOUT PLAN, Scale 1:500

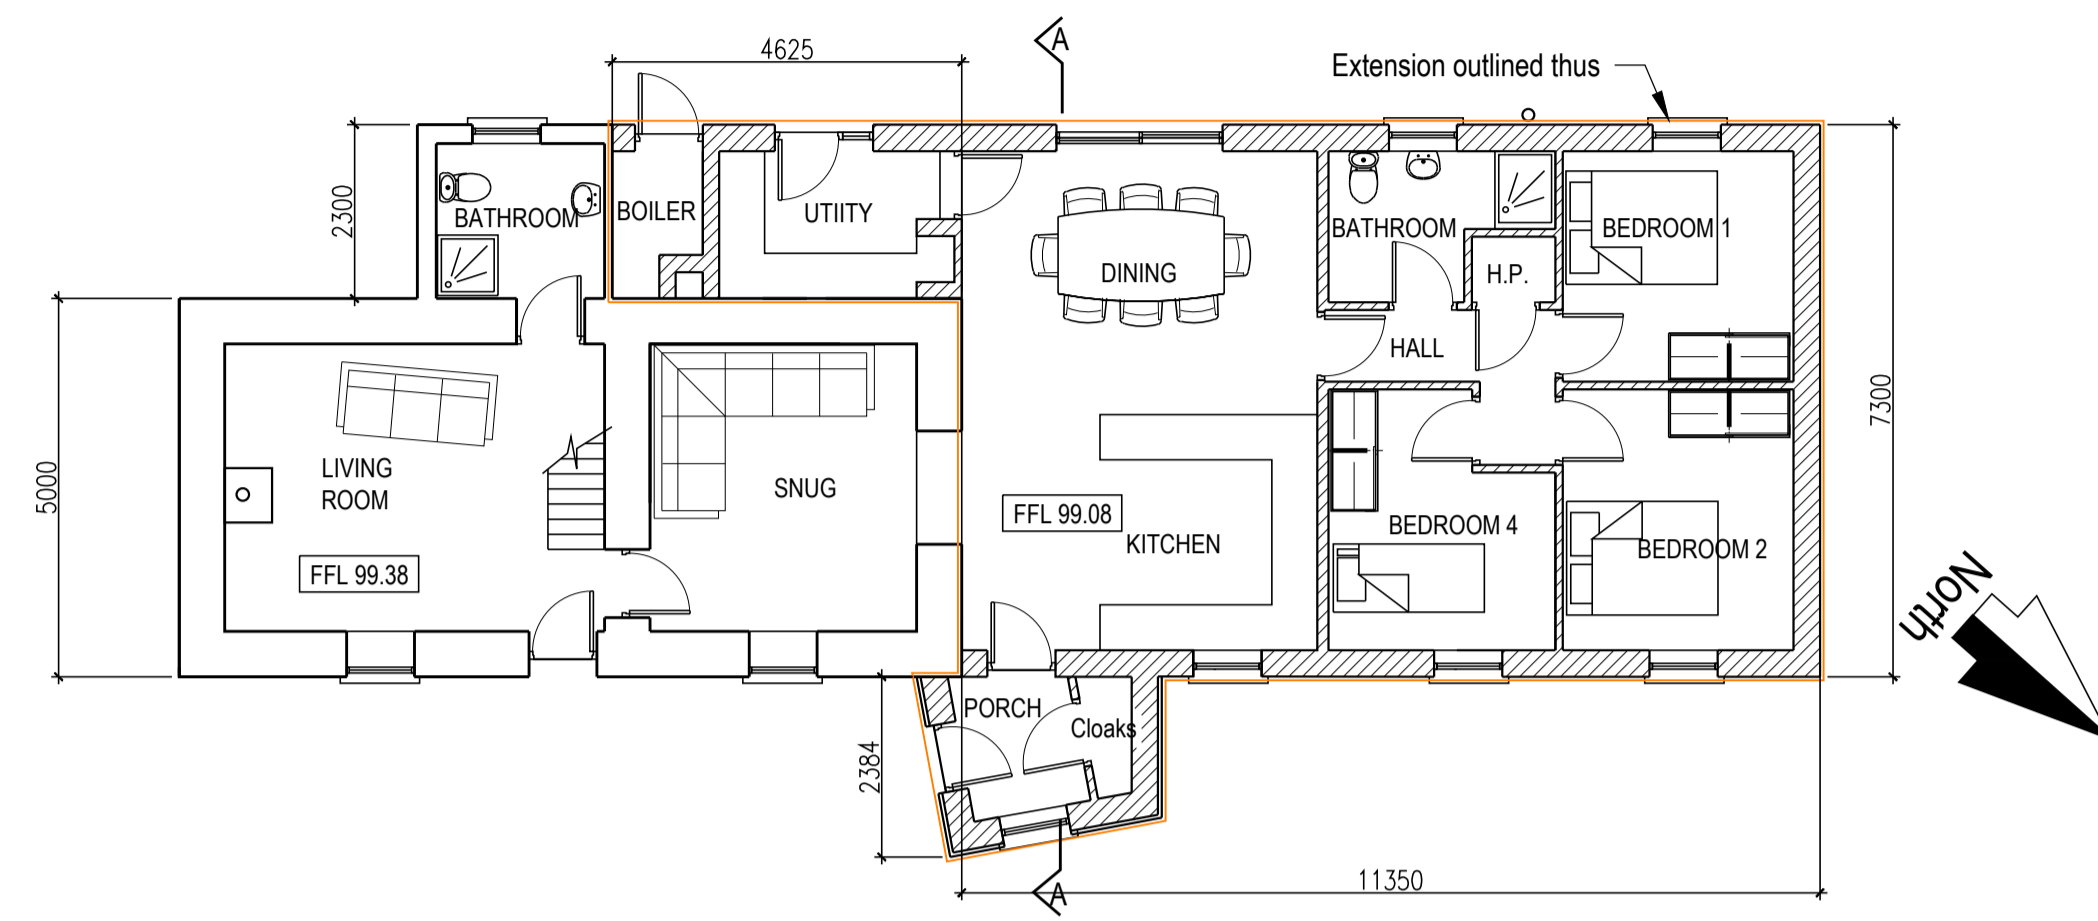


PROPOSED GROUND FLOOR PLAN, Scale 1:100

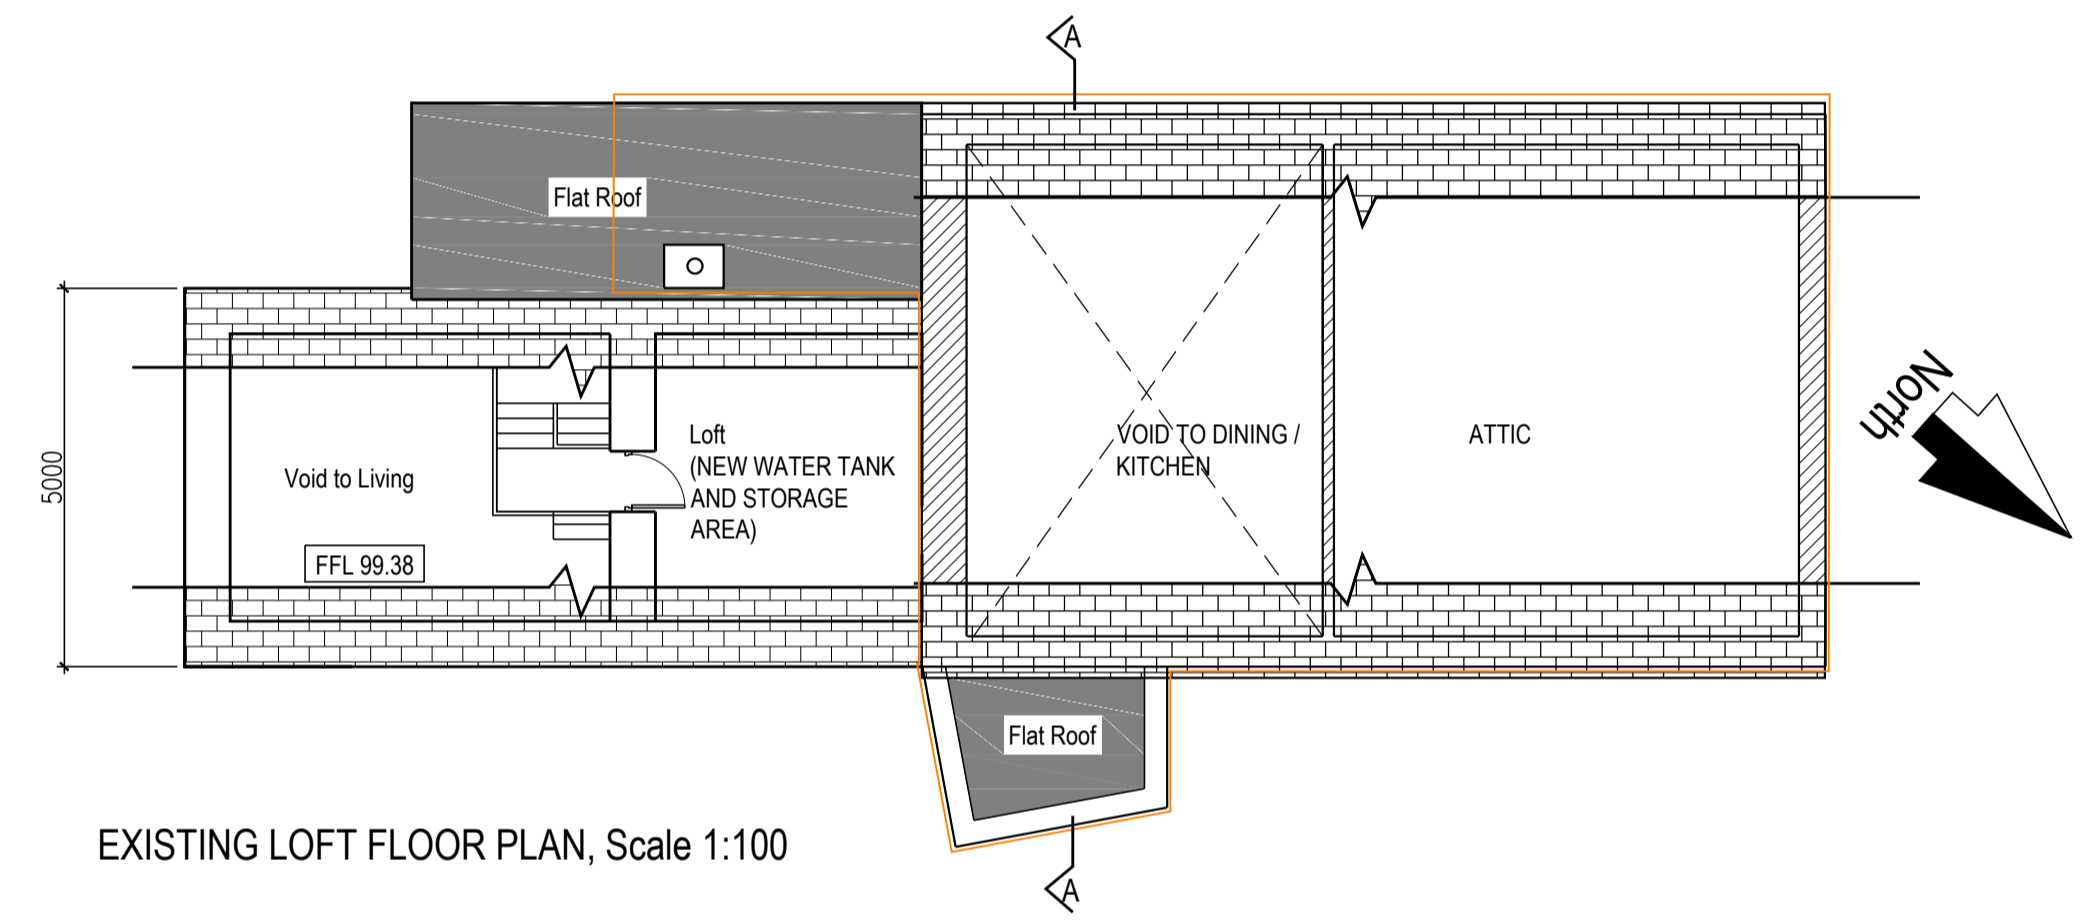


EXISTING LOFT FLOOR PLAN, Scale 1:100

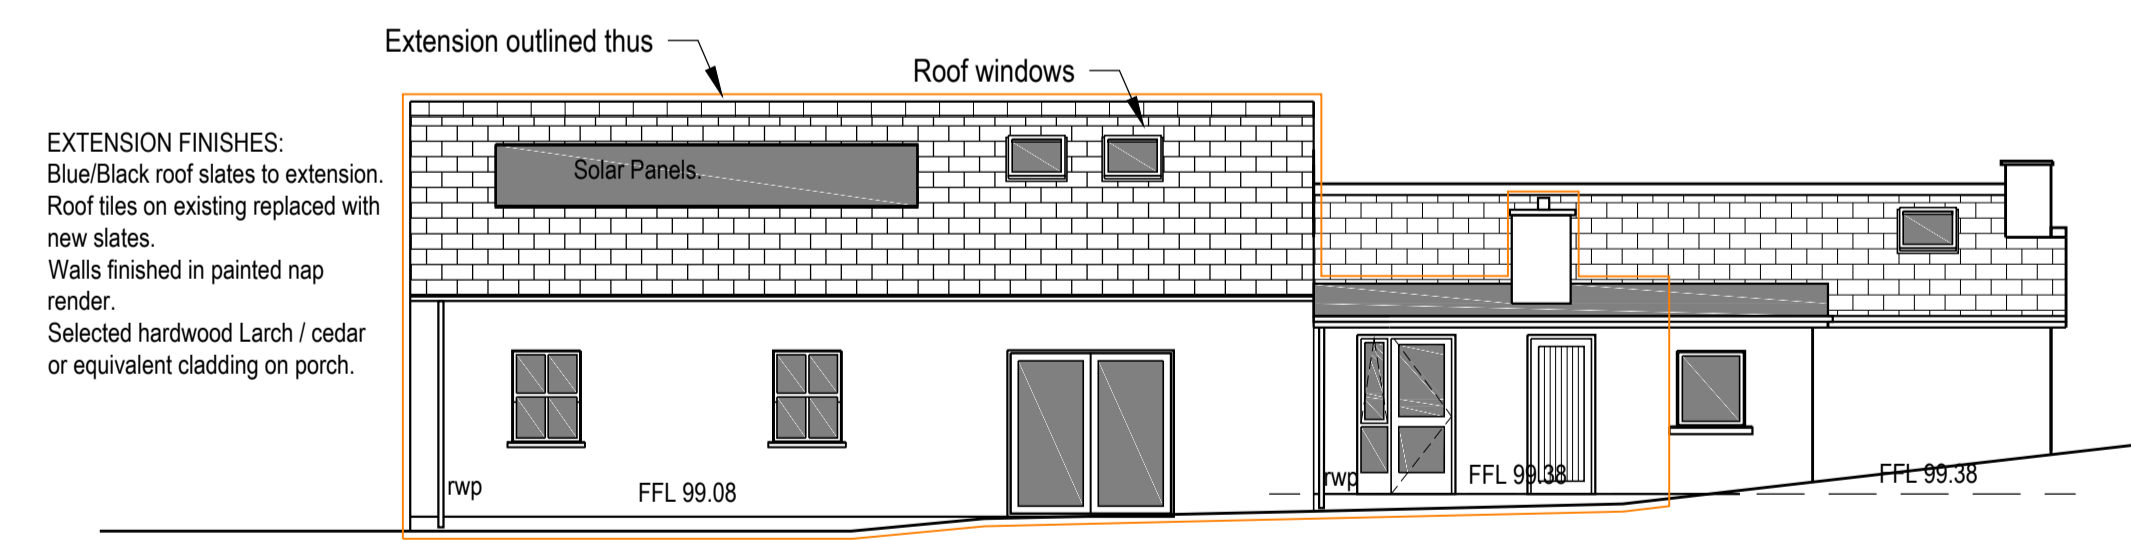


PROPOSED SOUTH WEST ELEVATION, Scale 1:100

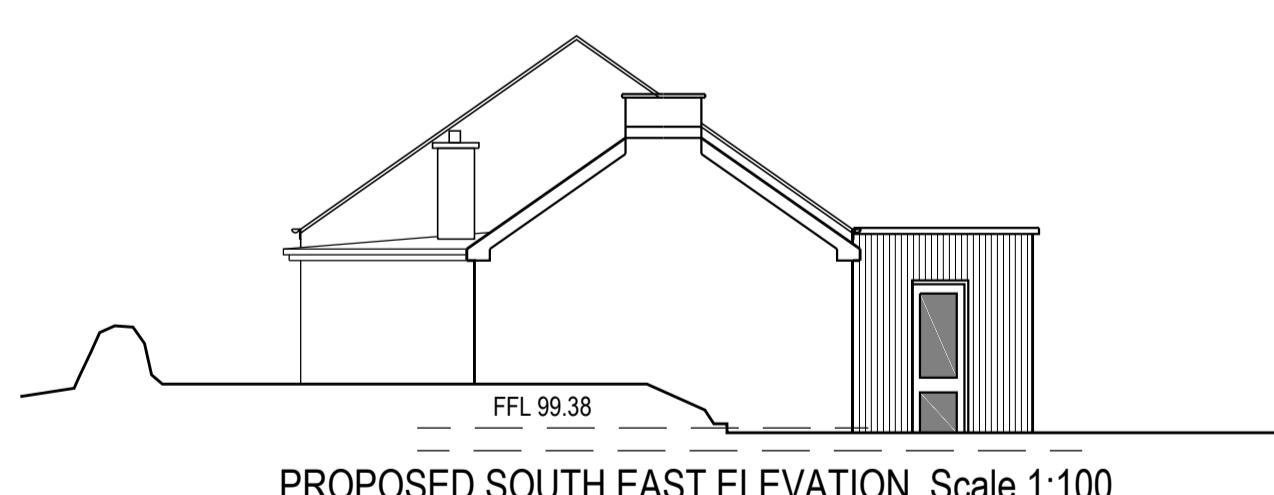

PROPOSED SOUTH EAST ELEVATION, Scale 1:100

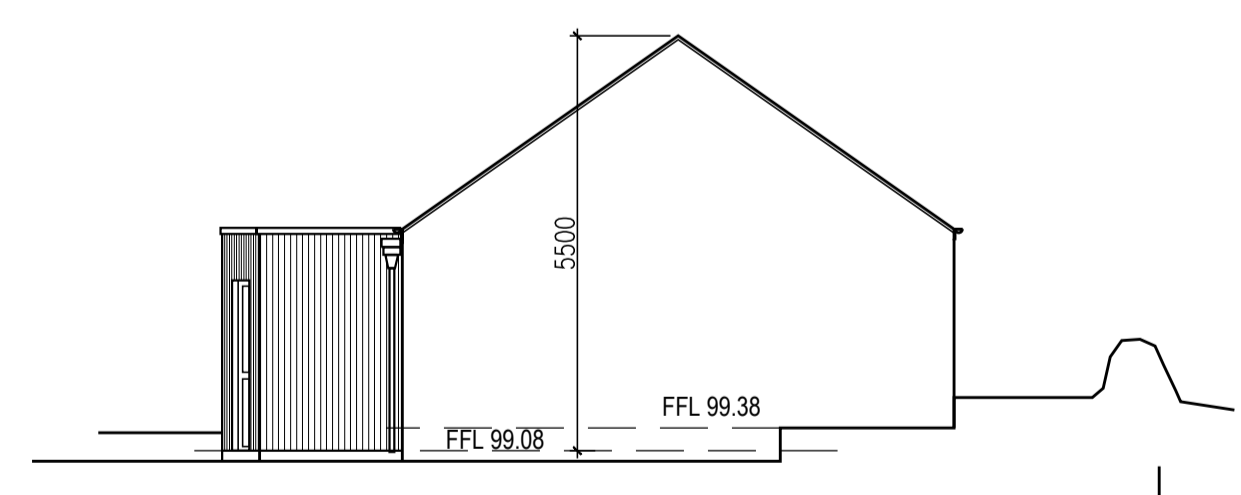


PROPOSED NORTH WEST ELEVATION, Scale 1:100

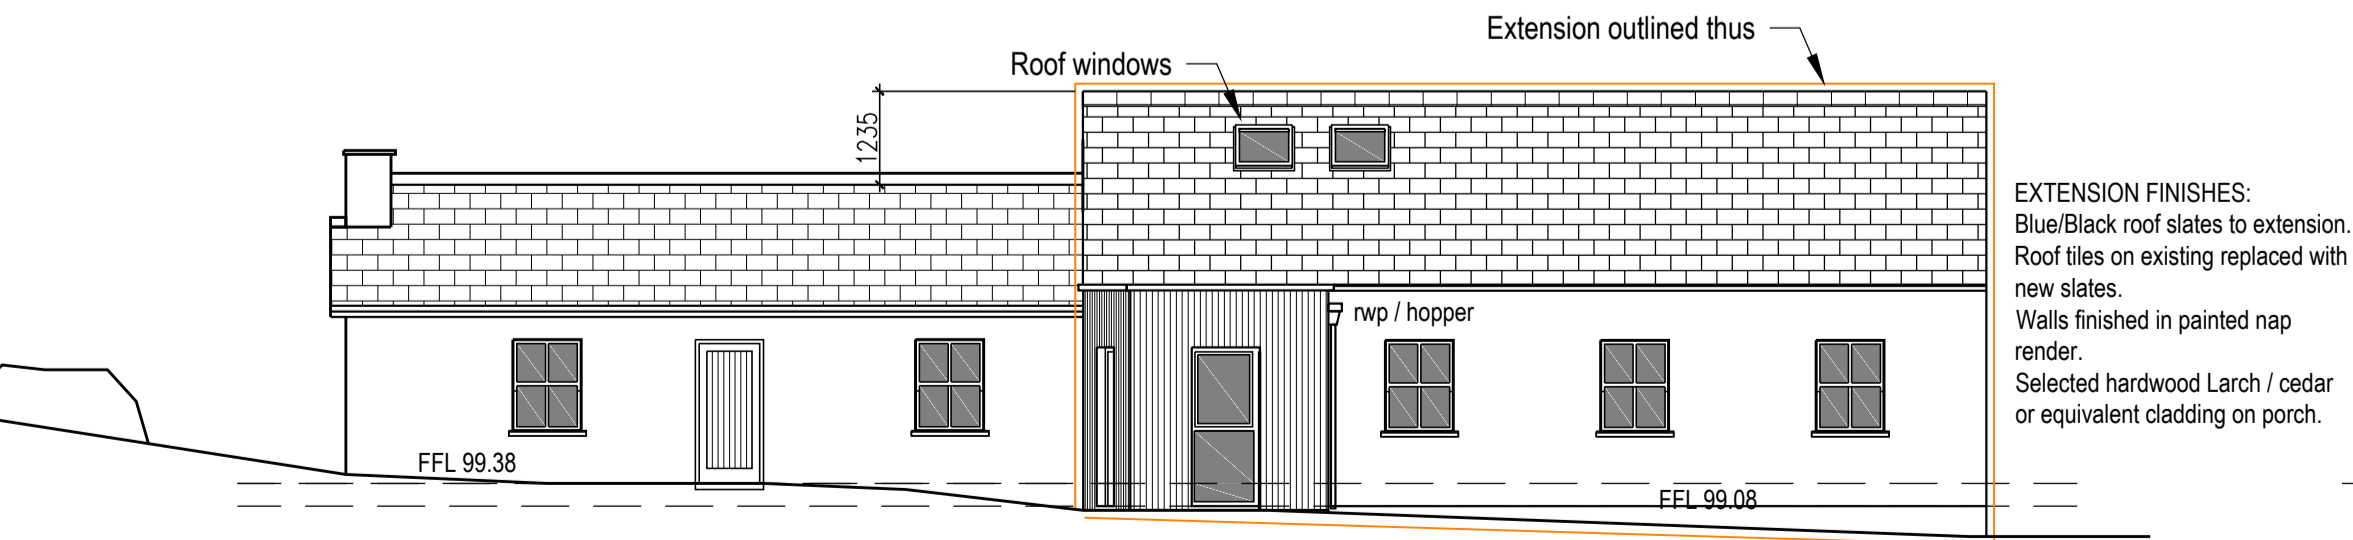

PROPOSED NORTH EAST ELEVATION, Scale 1:100

EXTENSION FINISHES:
Blue/Black roof slates to extension.
Roof tiles on existing replaced with new slates.
Walls finished in painted nap render.
Selected hardwood Larch / cedar or equivalent cladding on porch.

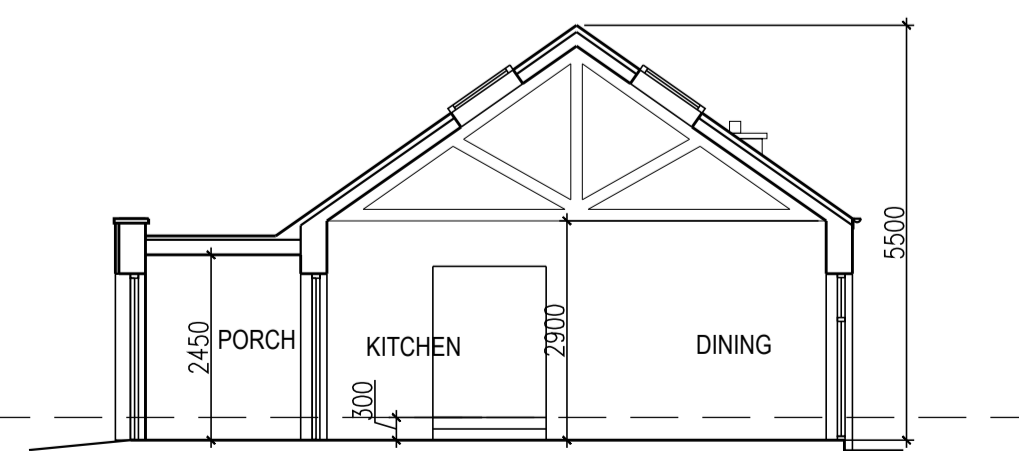

PROPOSED SECTION AA, Scale 1:100

Hamilton Young Architects
12 Beulah Buildings
Finiskin
Sligo
T: 071 916 1457
F: 071 916 0342
www.hamiltonyoungarchitects.com

Drawing Status	PLANNING APPLICATION	Drawn By	BC
Client	FRANCK PASQUIER	Checked By	BC
Project	HOUSE REFURBISHMENT & EXTENSION, TULLYVOOSE, CO. DONEGAL.	Scale	1:100
Title	GENERAL ARRANGEMENT DRAWINGS PLANS, SECTIONS, ELEVATIONS	Date	AUG 2016
Job No.	16S20	Stage	3
		Drawing No.	003
		Rev	A